





PLAN VIEW

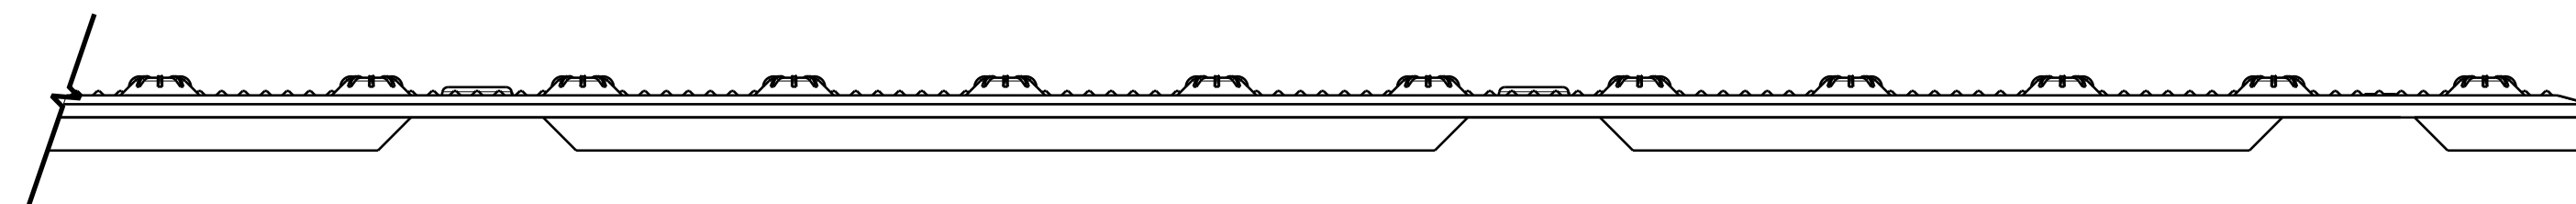


SIDE VIEW

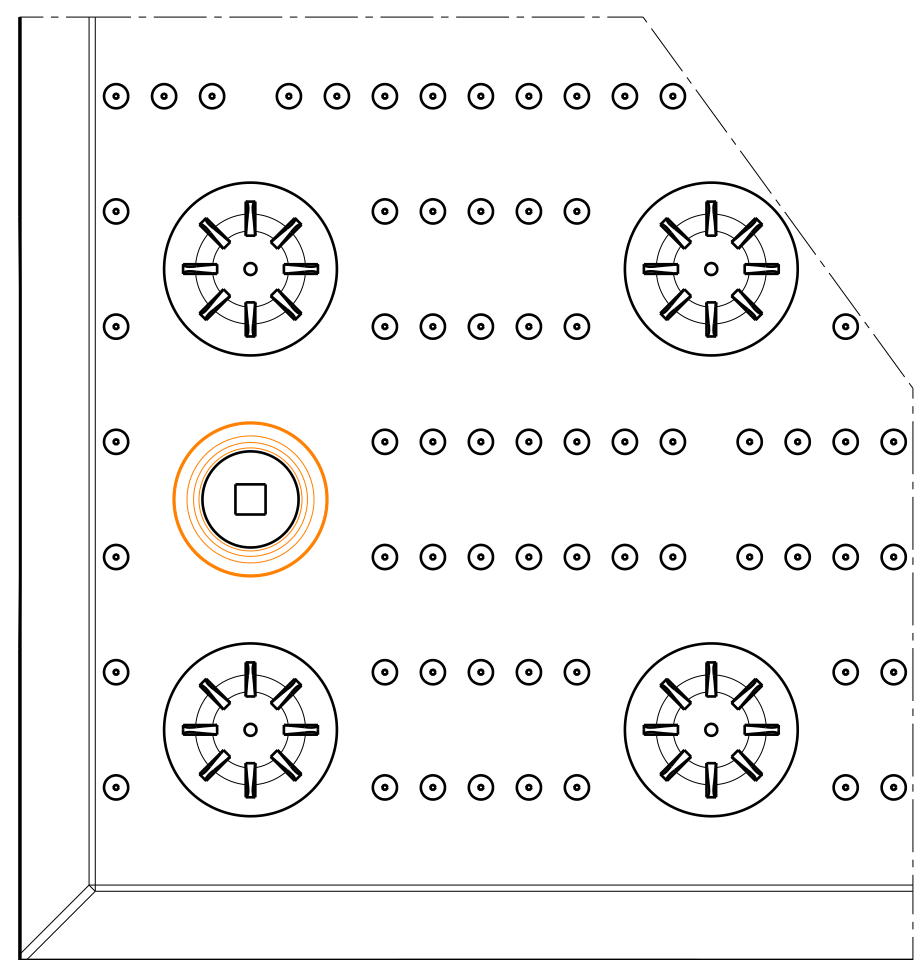


DETAIL A
(Field area micro-domes closeup)

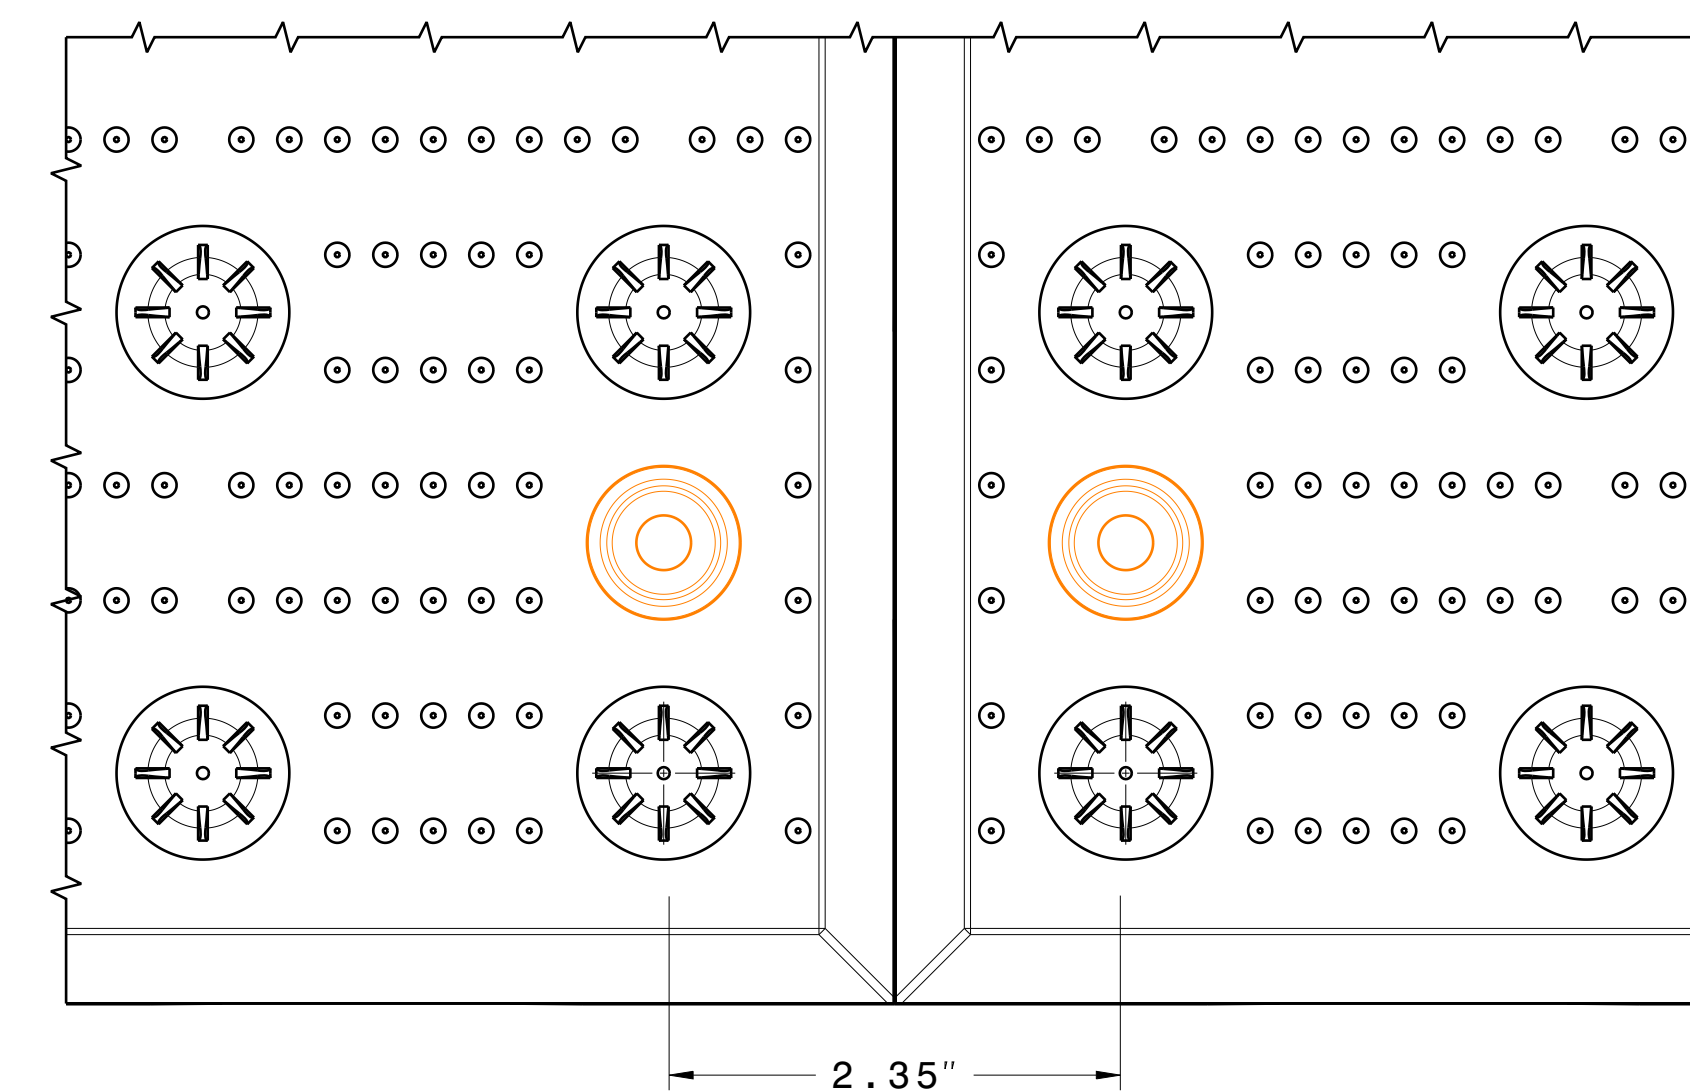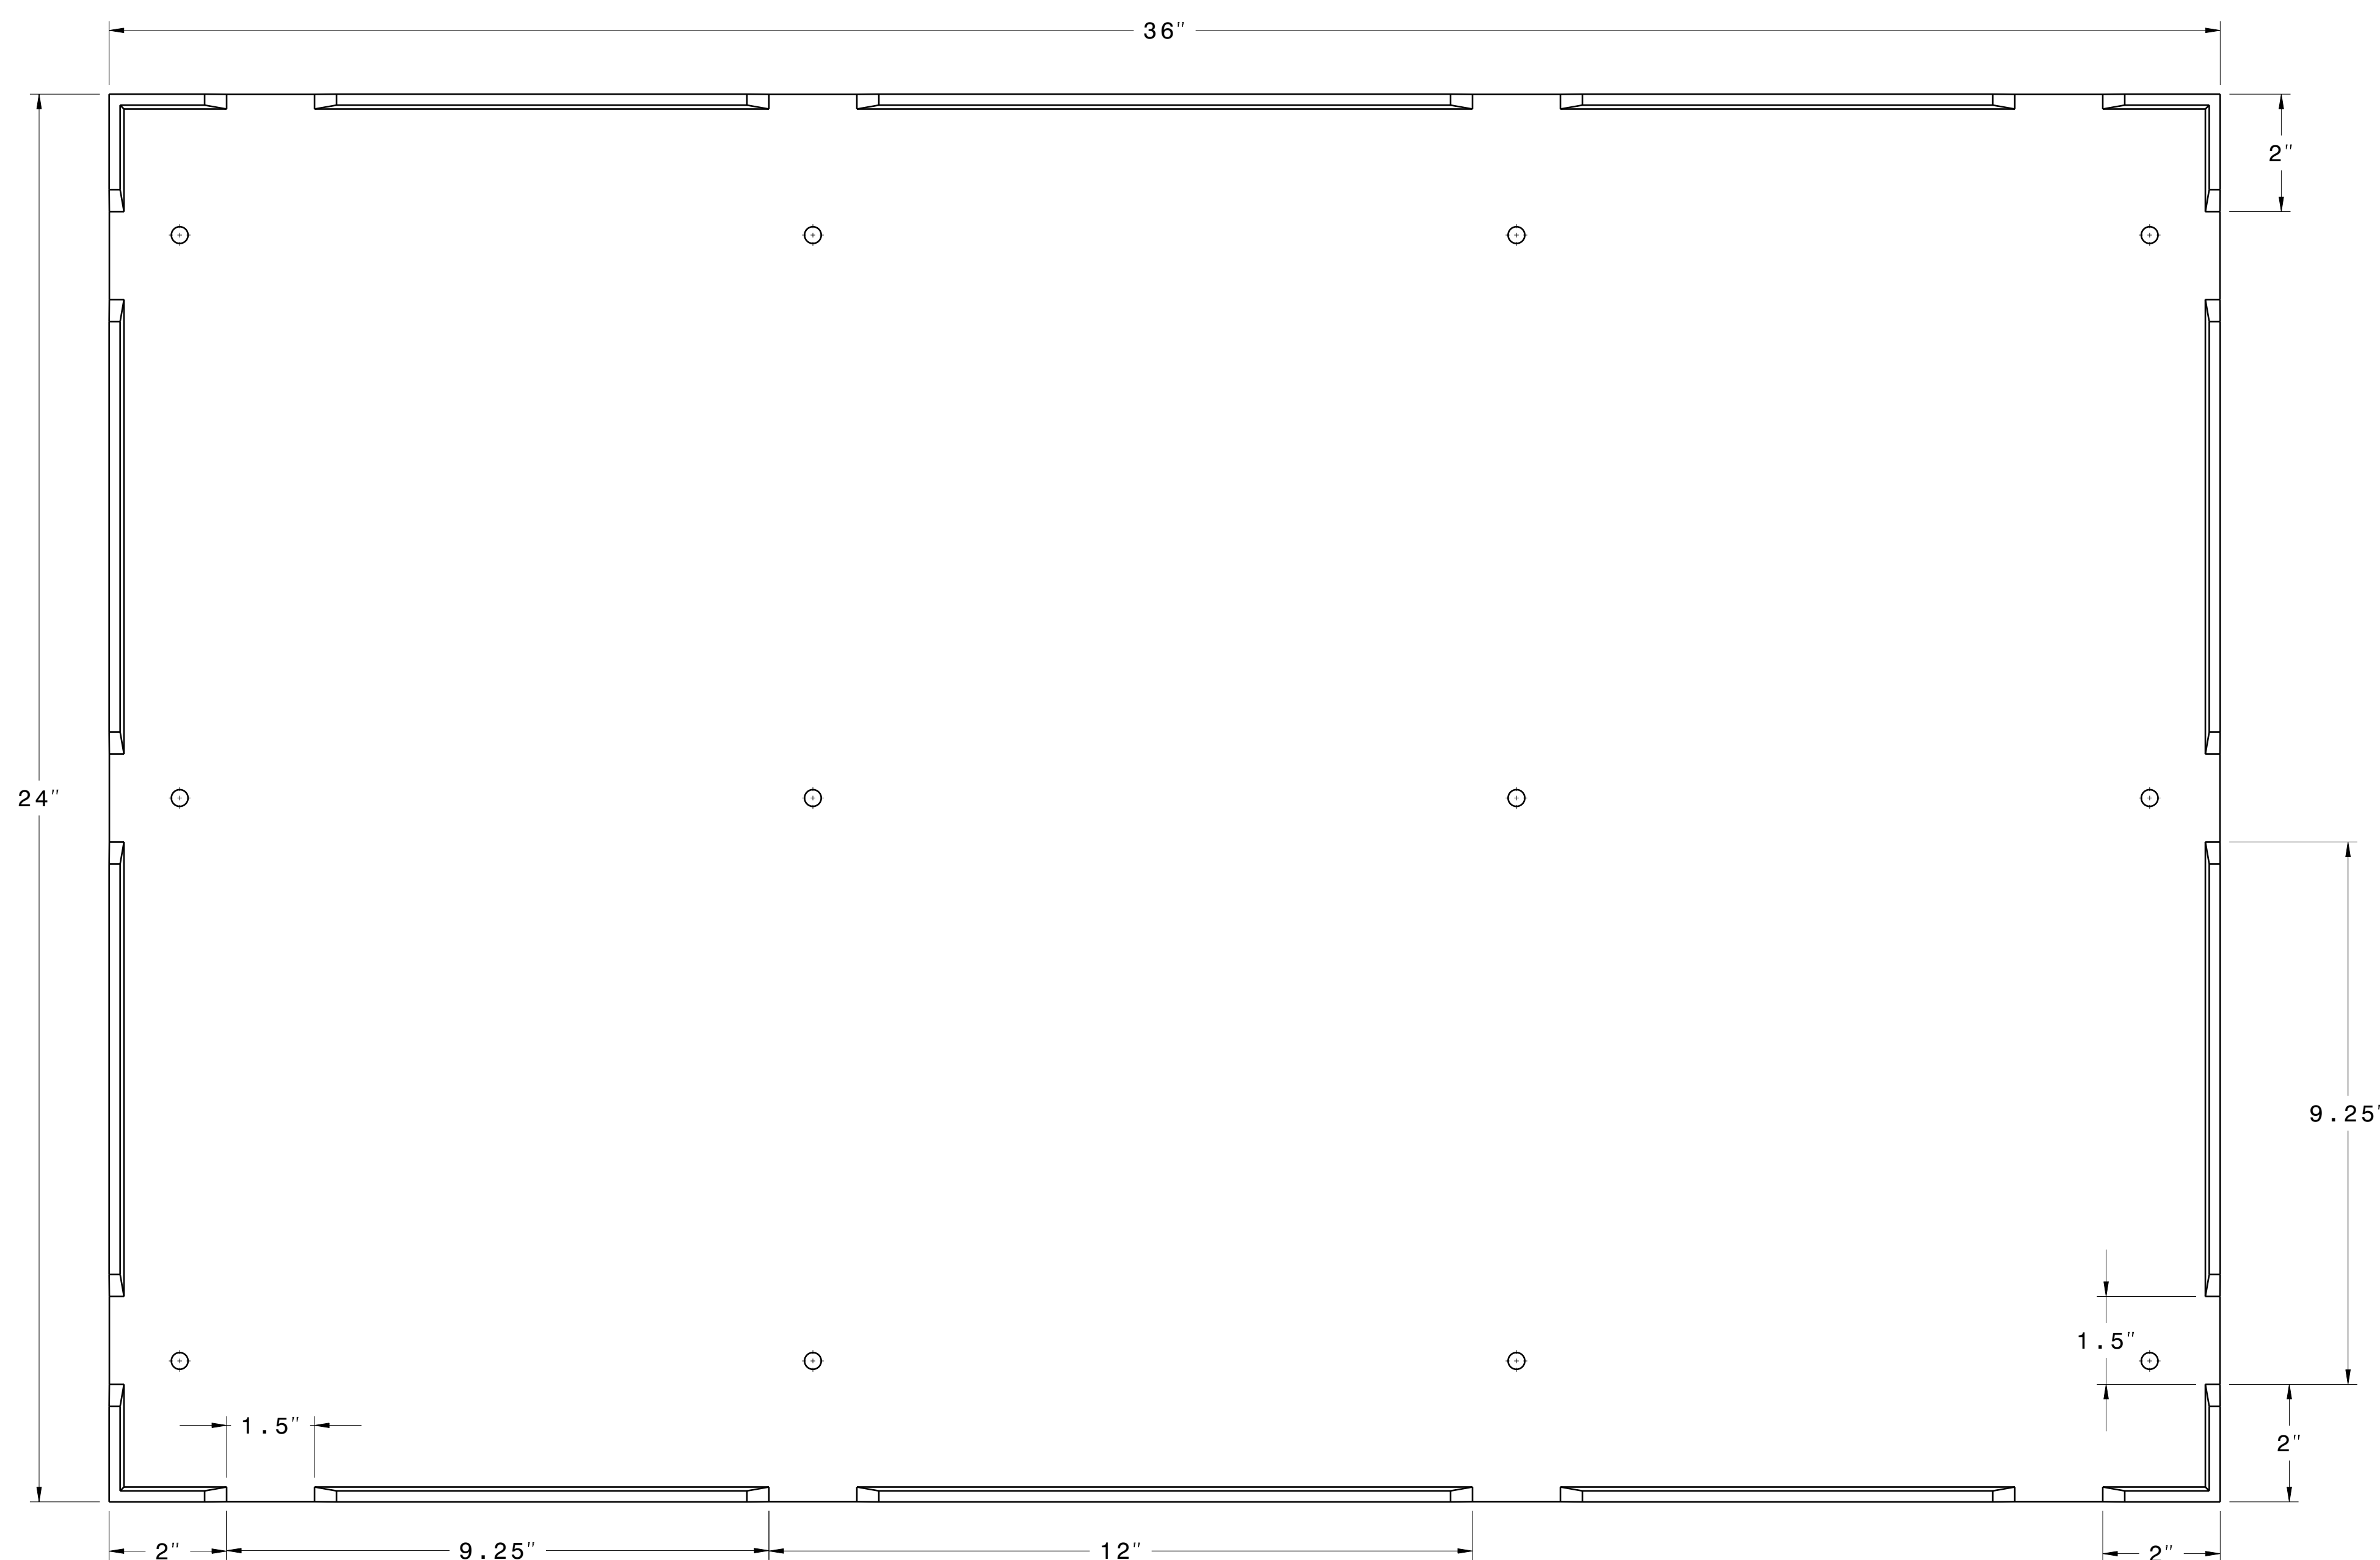


PLAN VIEW: 2-PANEL

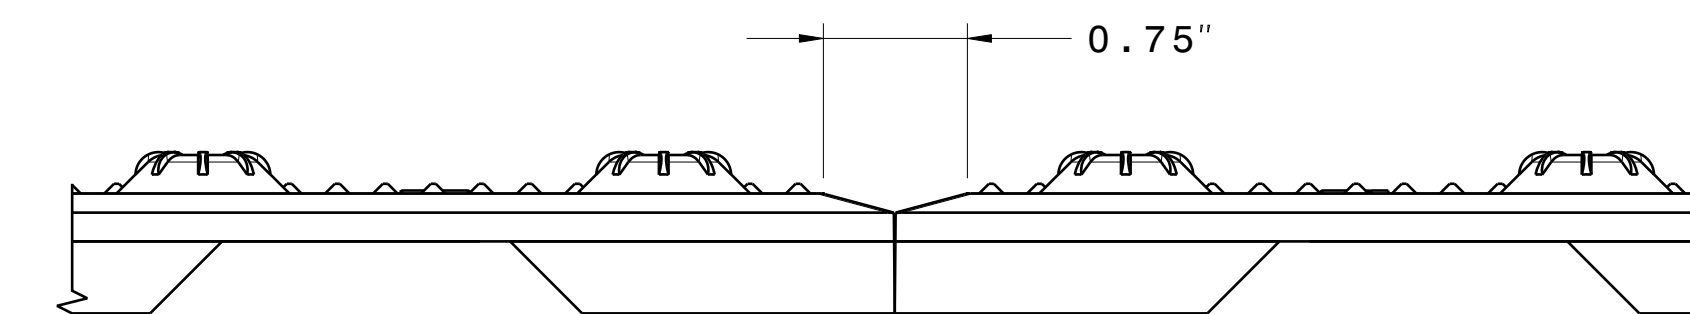


SIDE VIEW: 2-PANEL

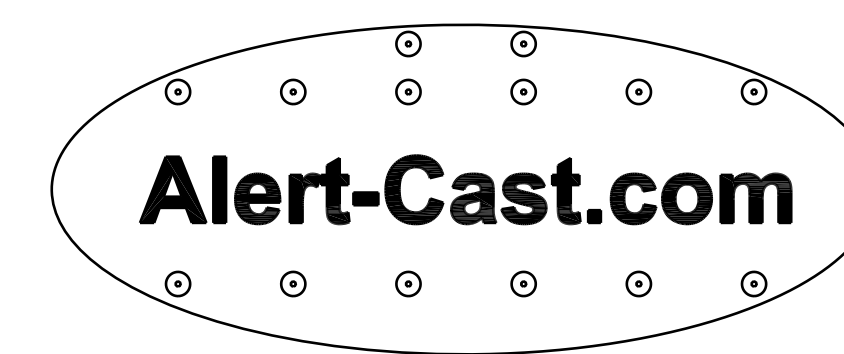


DETAIL B
(VIEW ROTATED)

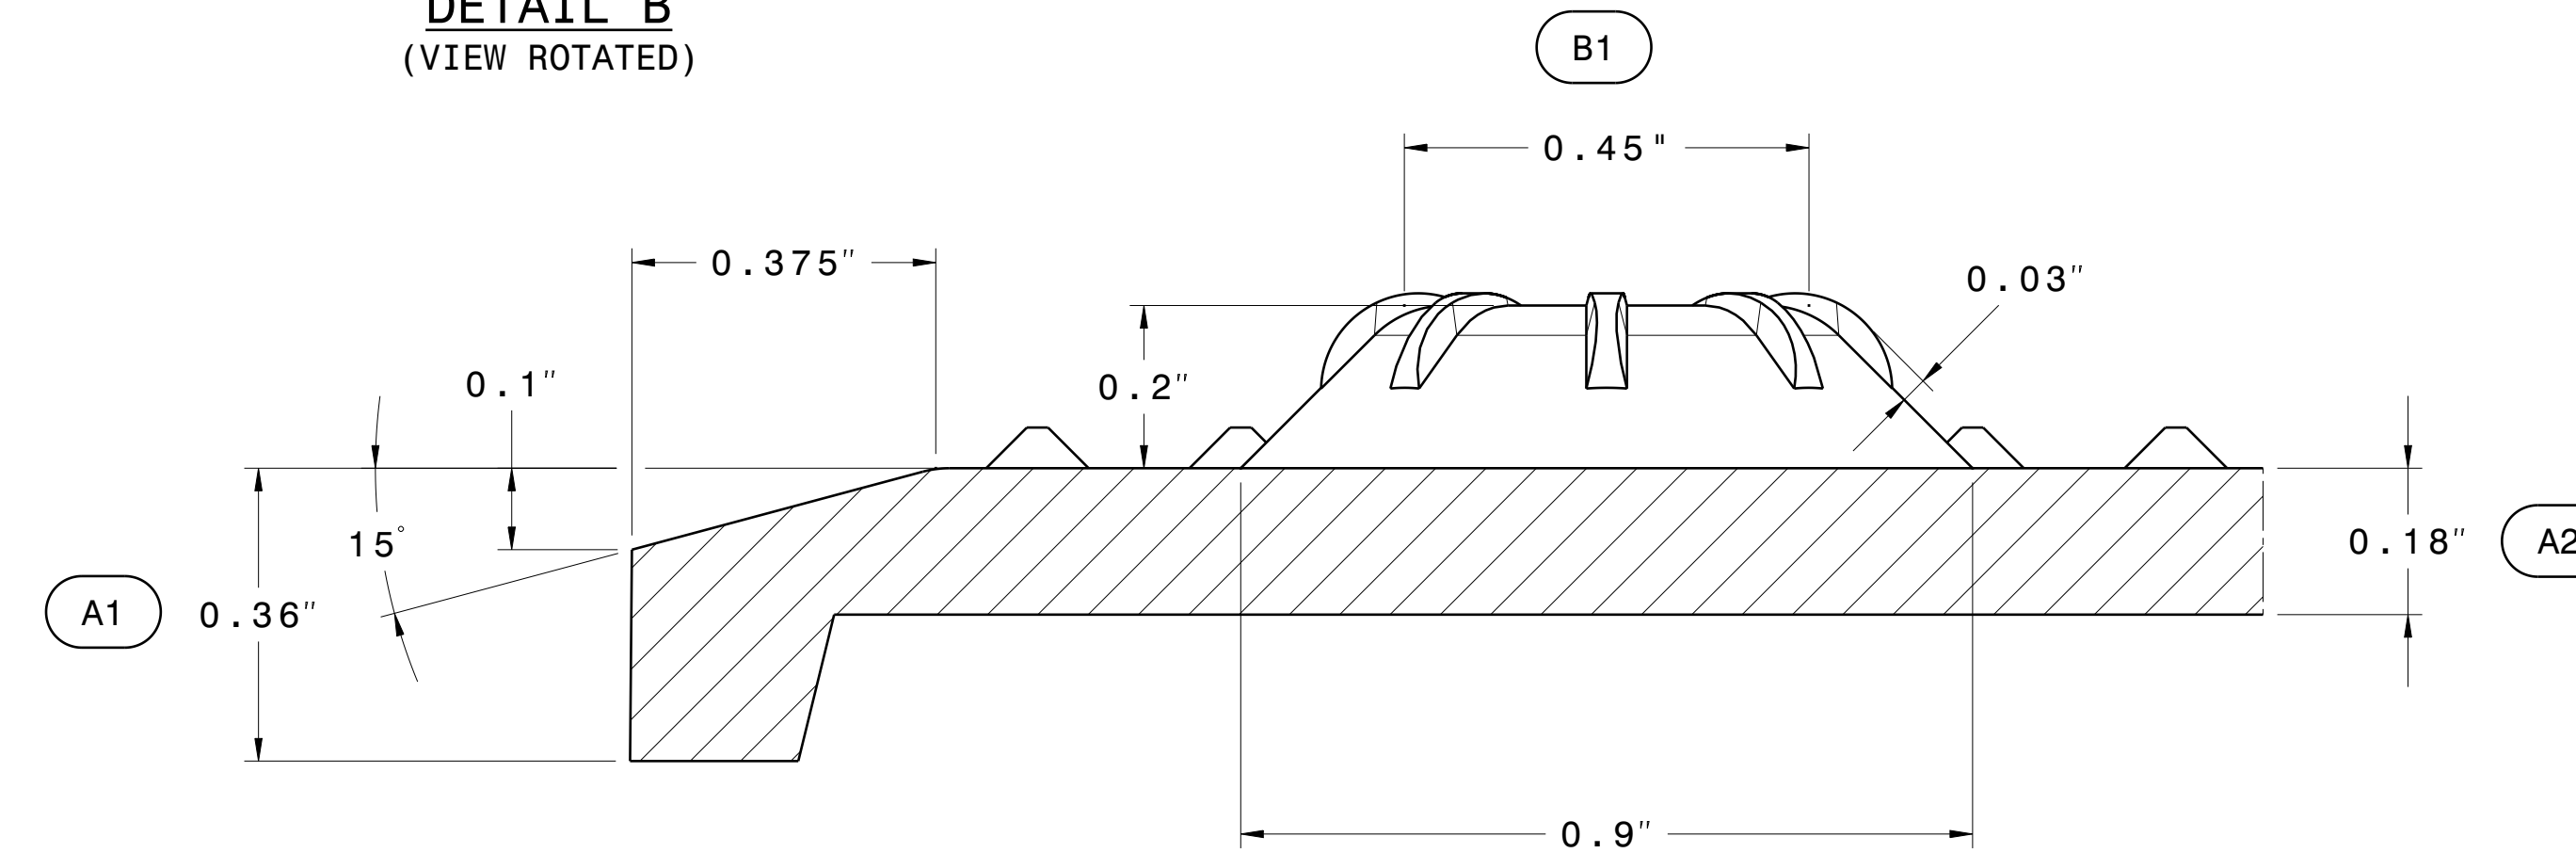

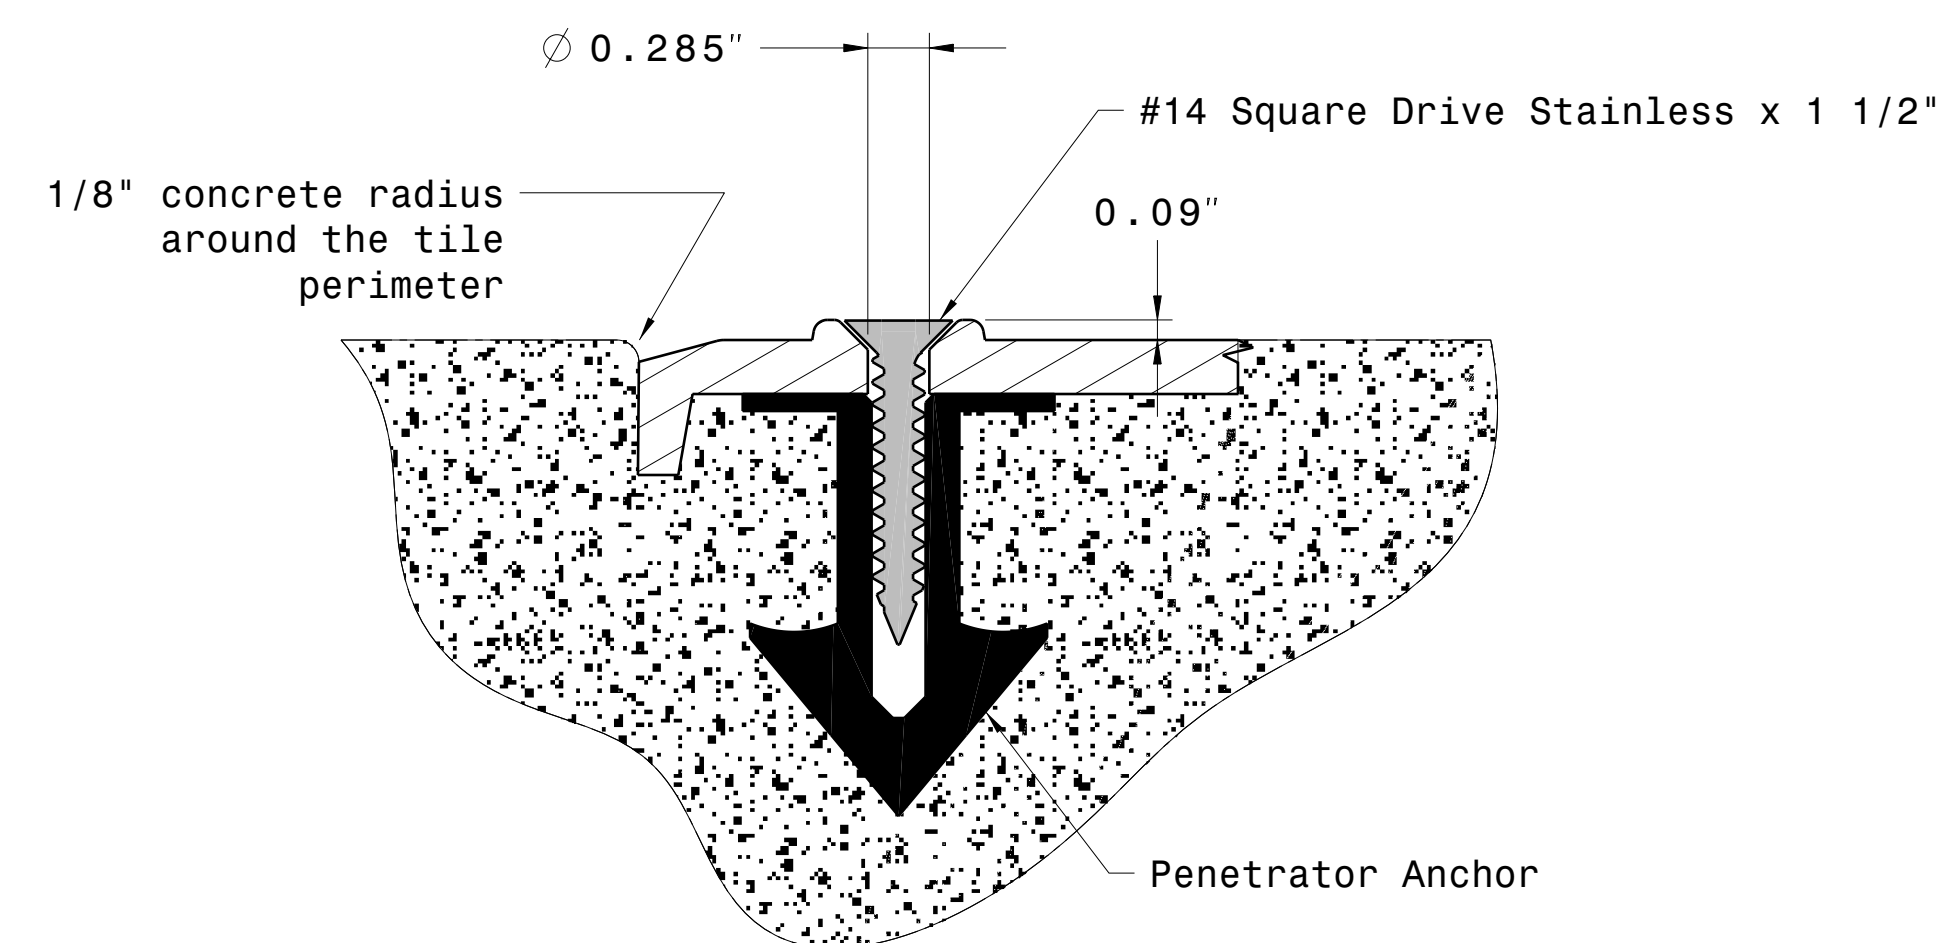

Section view A-A

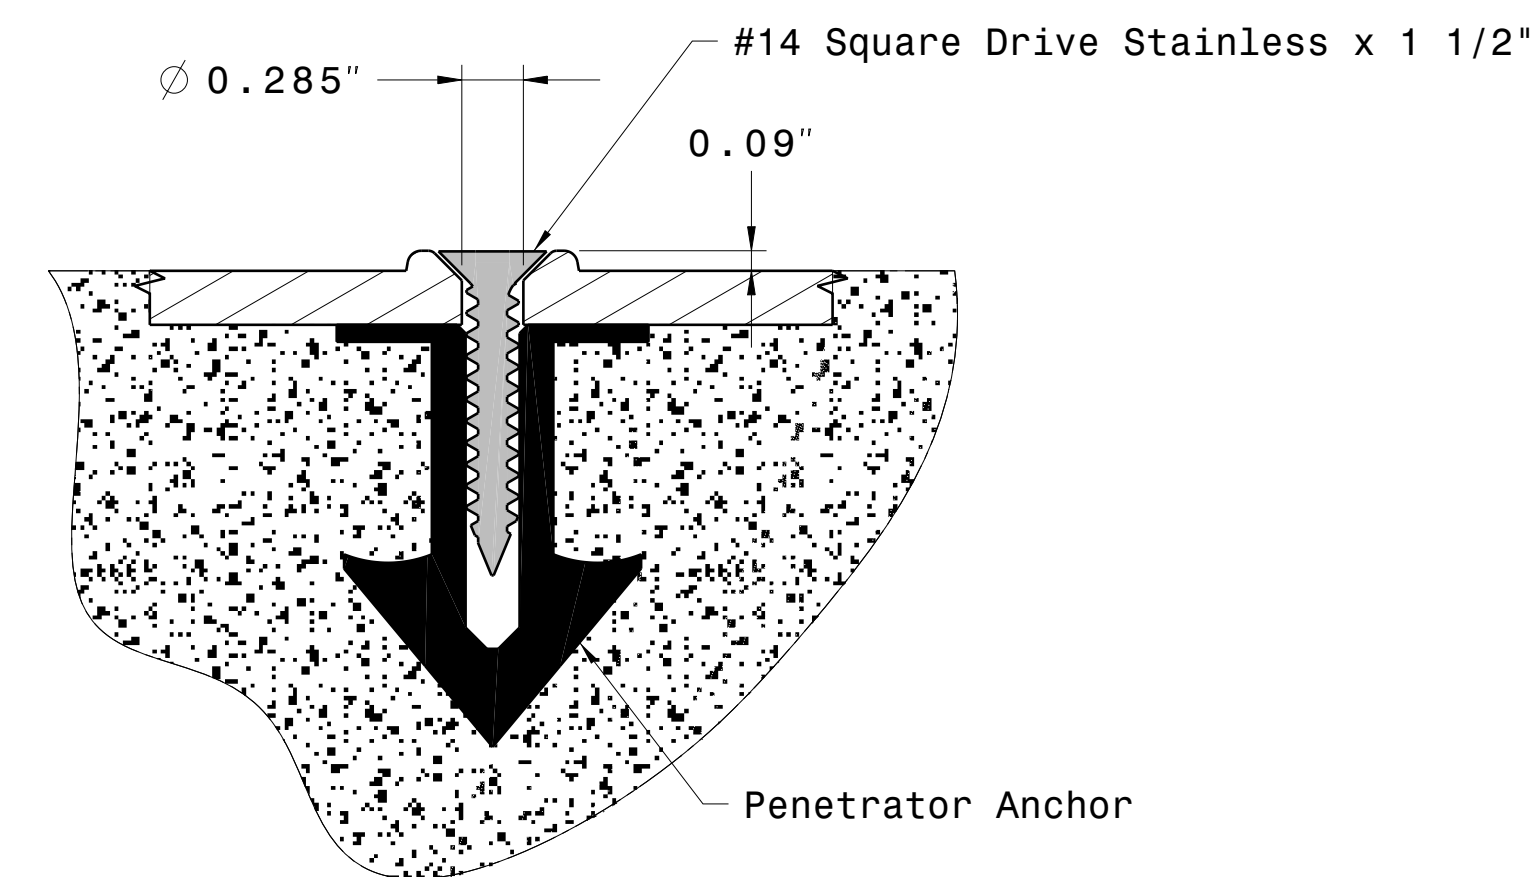

TYPICAL PERIMETER FASTENER DETAIL



TYPICAL INTERIOR FASTENER DETAIL

www.alerttile.com			
877-232-6287			
SUBJECT			
<div> AlertCast[®] Detectable Warning System</div> <div>TRUNCATED DOME, DETECTABLE WARNING TACTILE SURFACE</div>			
MATERIAL LIST			
ITEM	Description	PART No.	QTY
1	AlertCast Panel	AC-2436-XX	1
2	Stainless Screw	Alert Screw	12
3	Penetrator Anchor	PA-1	12
REVISION HISTORY			
REV.	DATE	DESCRIPTION	APPROVED
A	10/12/11	1-Dimension was 0.625" 2-Dimension was 0.25"	AM
B	10/19/12	Added Dome dimension	AM
APPROVALS			
UNLESS OTHERWISE SPECIFIED DIMENSIONS ARE IN: INCHES TOLERANCES: +/- 0.050" ANGLES: +/- 1 deg.		APPROVALS	DATE
		DESIGNED: AM	05/05/2010
		PREPARED: RDD	05/11/2010
		CHECKED: AM	05/14/2010
		THIRD ANGLE PROJECTION	DO NOT SCALE PRINT
PROJECT		<div> AlertCast[®] Detectable Warning System</div> <div>TRUNCATED DOME, DETECTABLE WARNING TACTILE SURFACE 2x3 CAST IN PLACE <i>replaceable</i> INLINE DOME TILE DRAWING.</div>	
DRAWING NUMBER		AC-2436	REV B